


snitt A-A

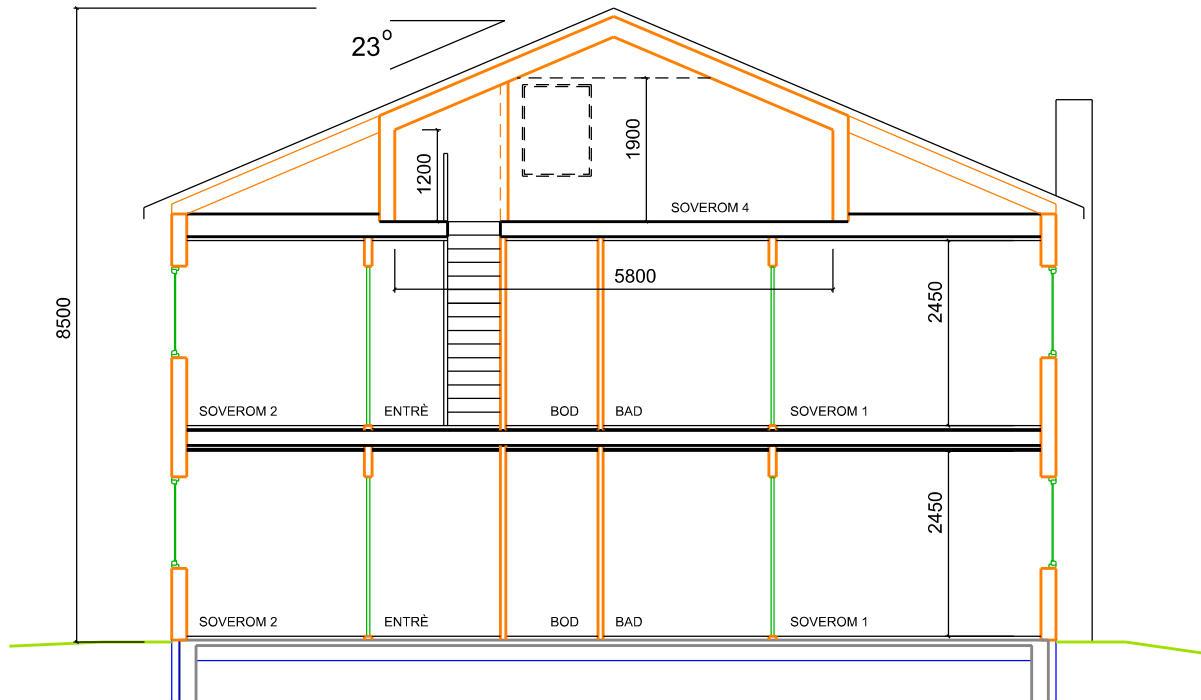

snitt B-B

Tittel:

Myrkalden Vest hus 16/17 type A/B

snitt

Fase:

Salgstegning

Gnr./Bnr.:

-/-

Prosjektnr.:

210068

Tegningsnr.:

-204

Dato:

23.03.2017

Målestokk:

1:100

Tegnet av:

ola

